



Tomb of Paul Through Time

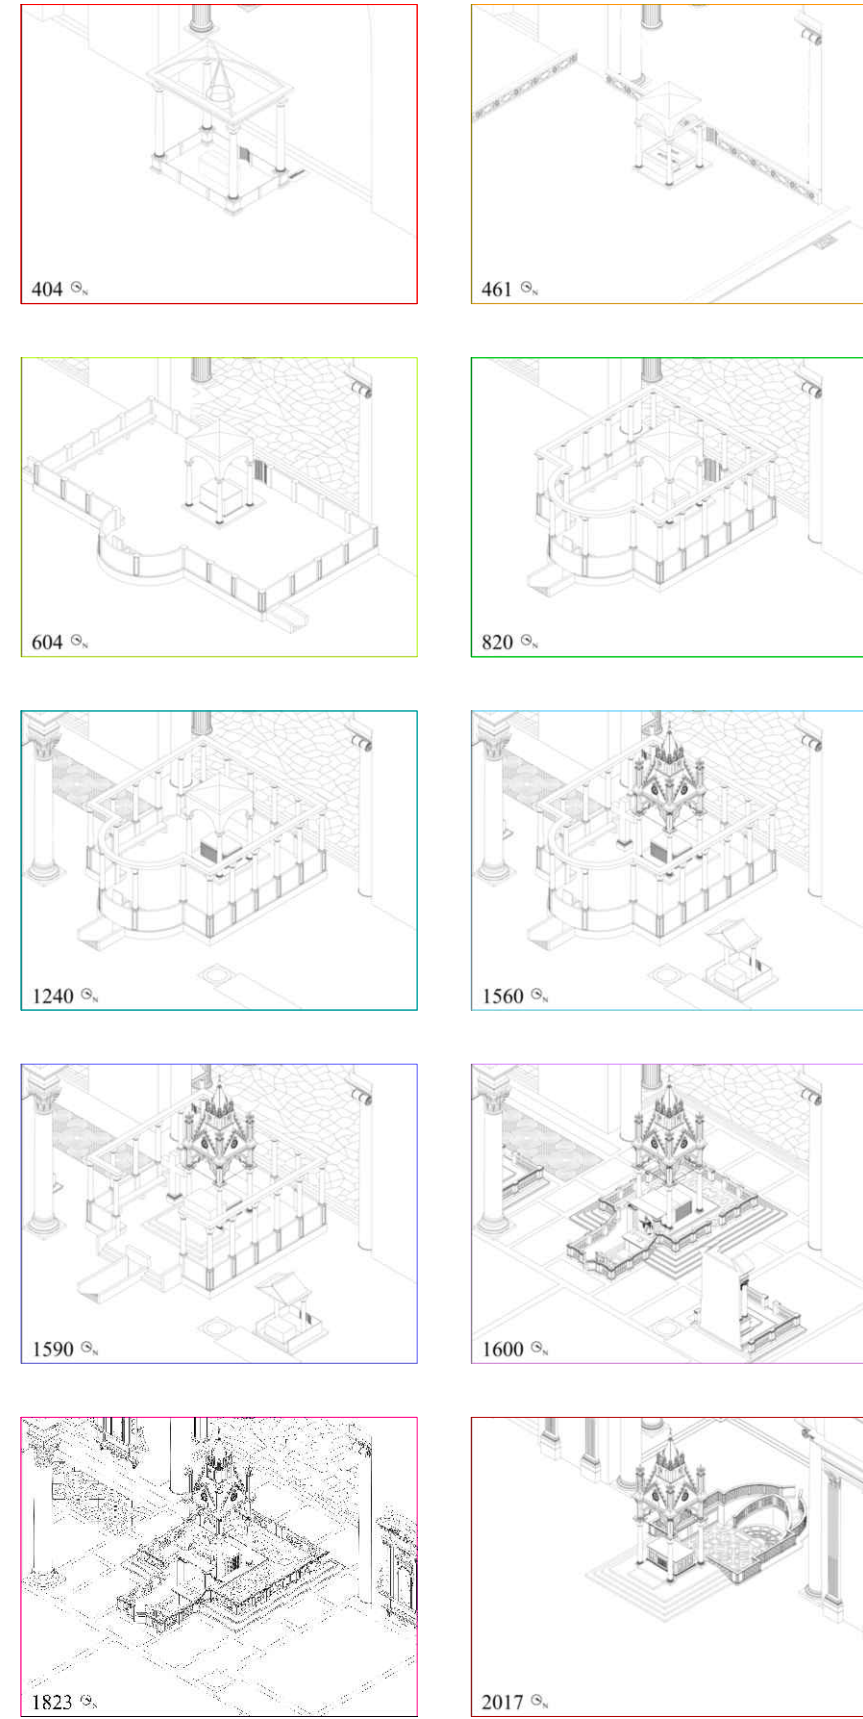

Composite Plan & Section

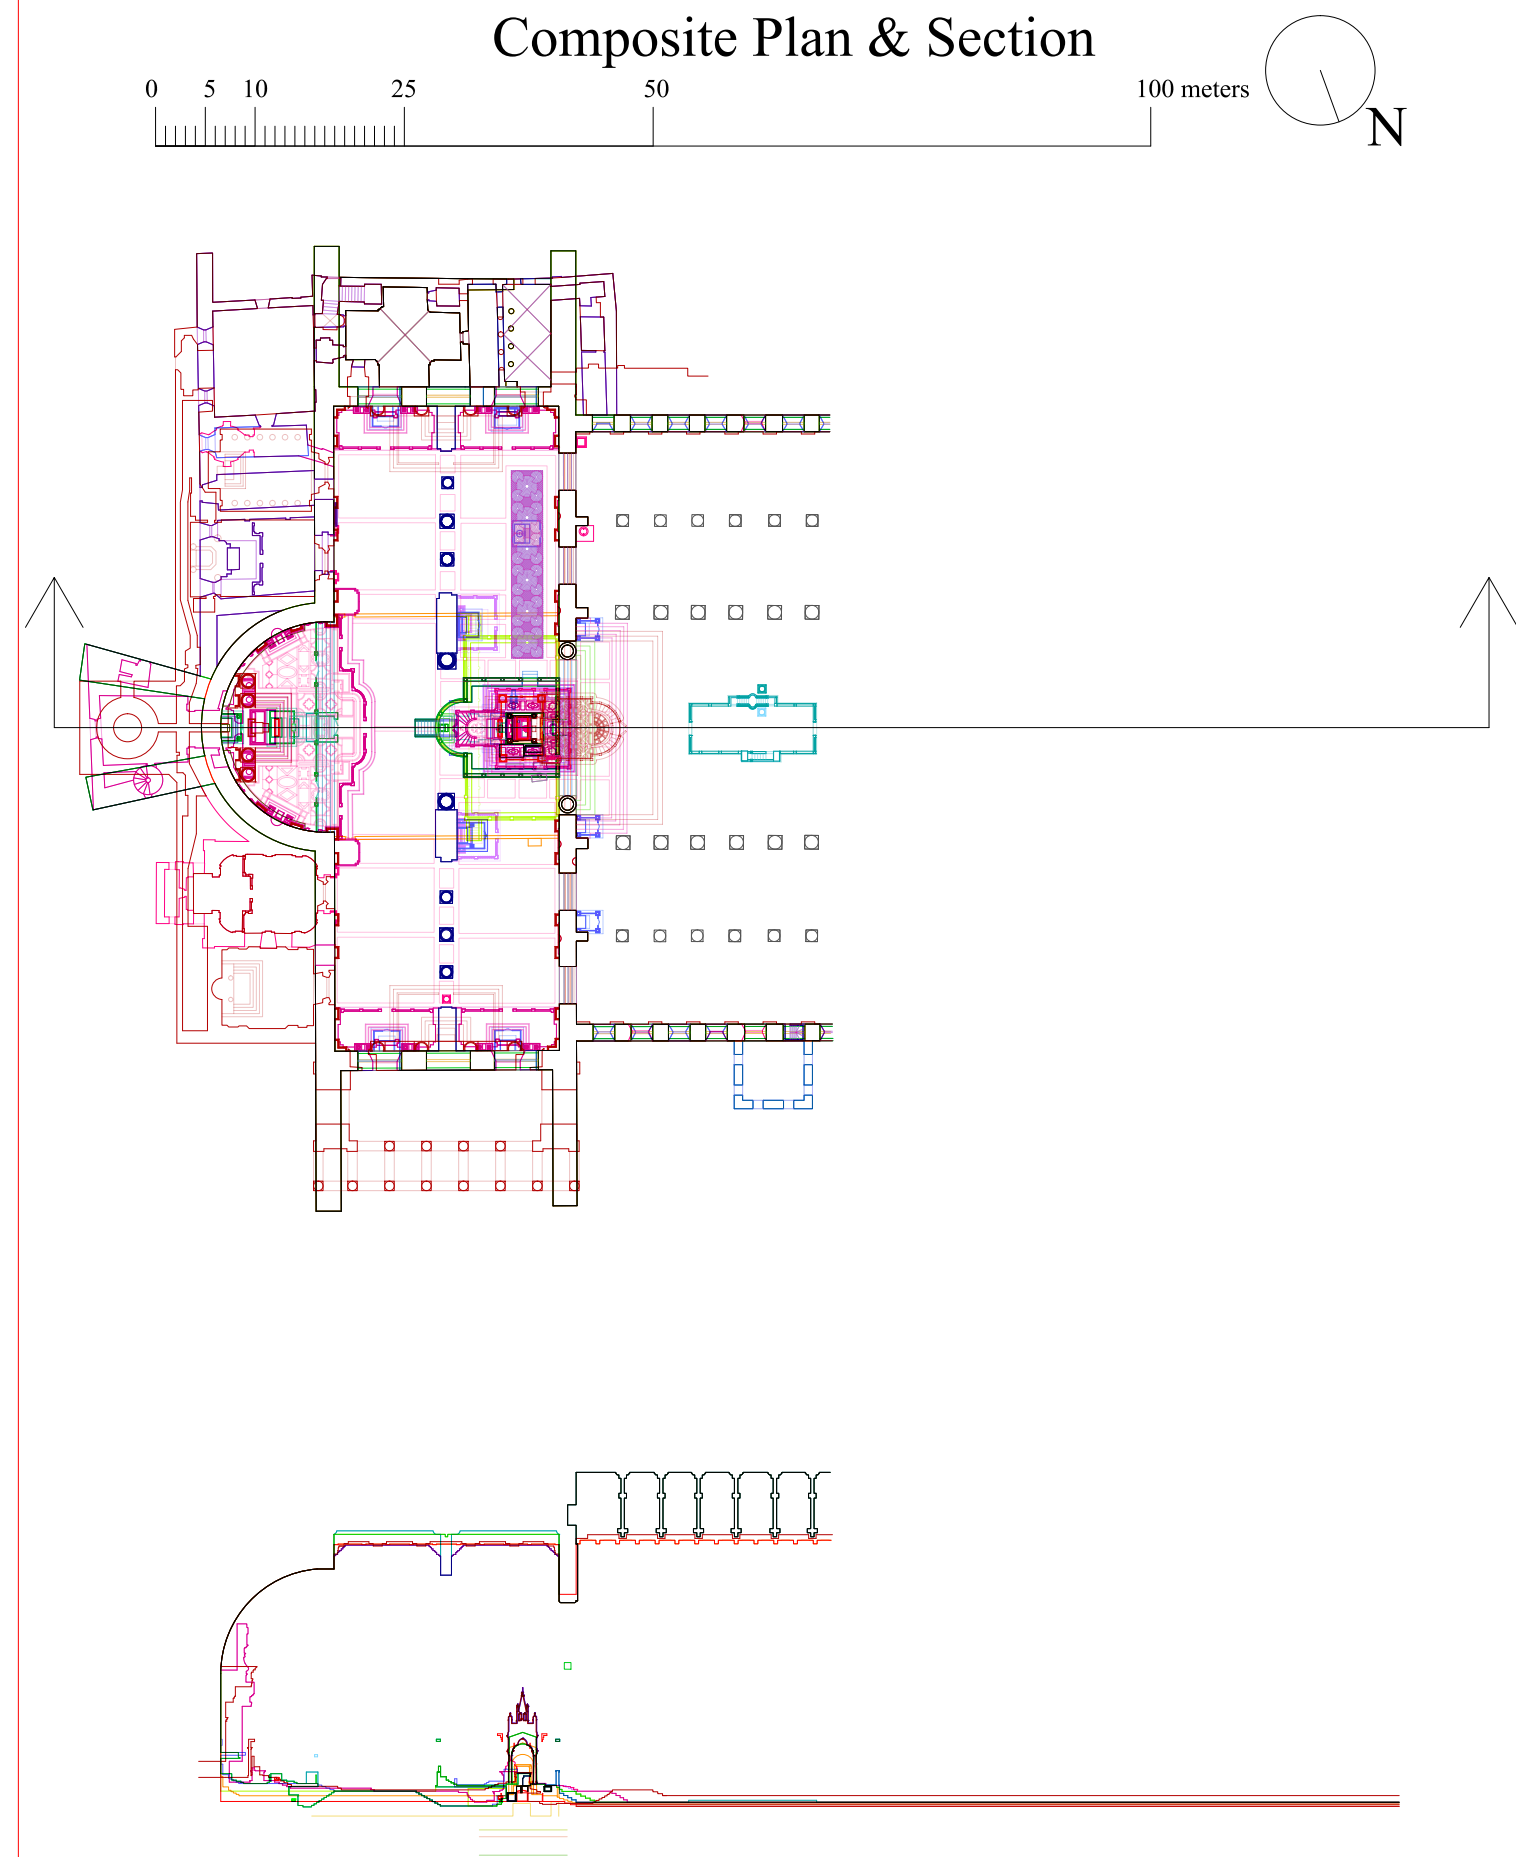

Plans & Sections Through Time

